


LEGEND	
	PROPOSED / SITE BOUNDARY LINE
	STORMWATER PIPE
	GRAVEL PAVEMENT - TYPE 1
	GRAVEL PAVEMENT - TYPE 2
	SOLAR PANELS
	CONCRETE HEADWALL

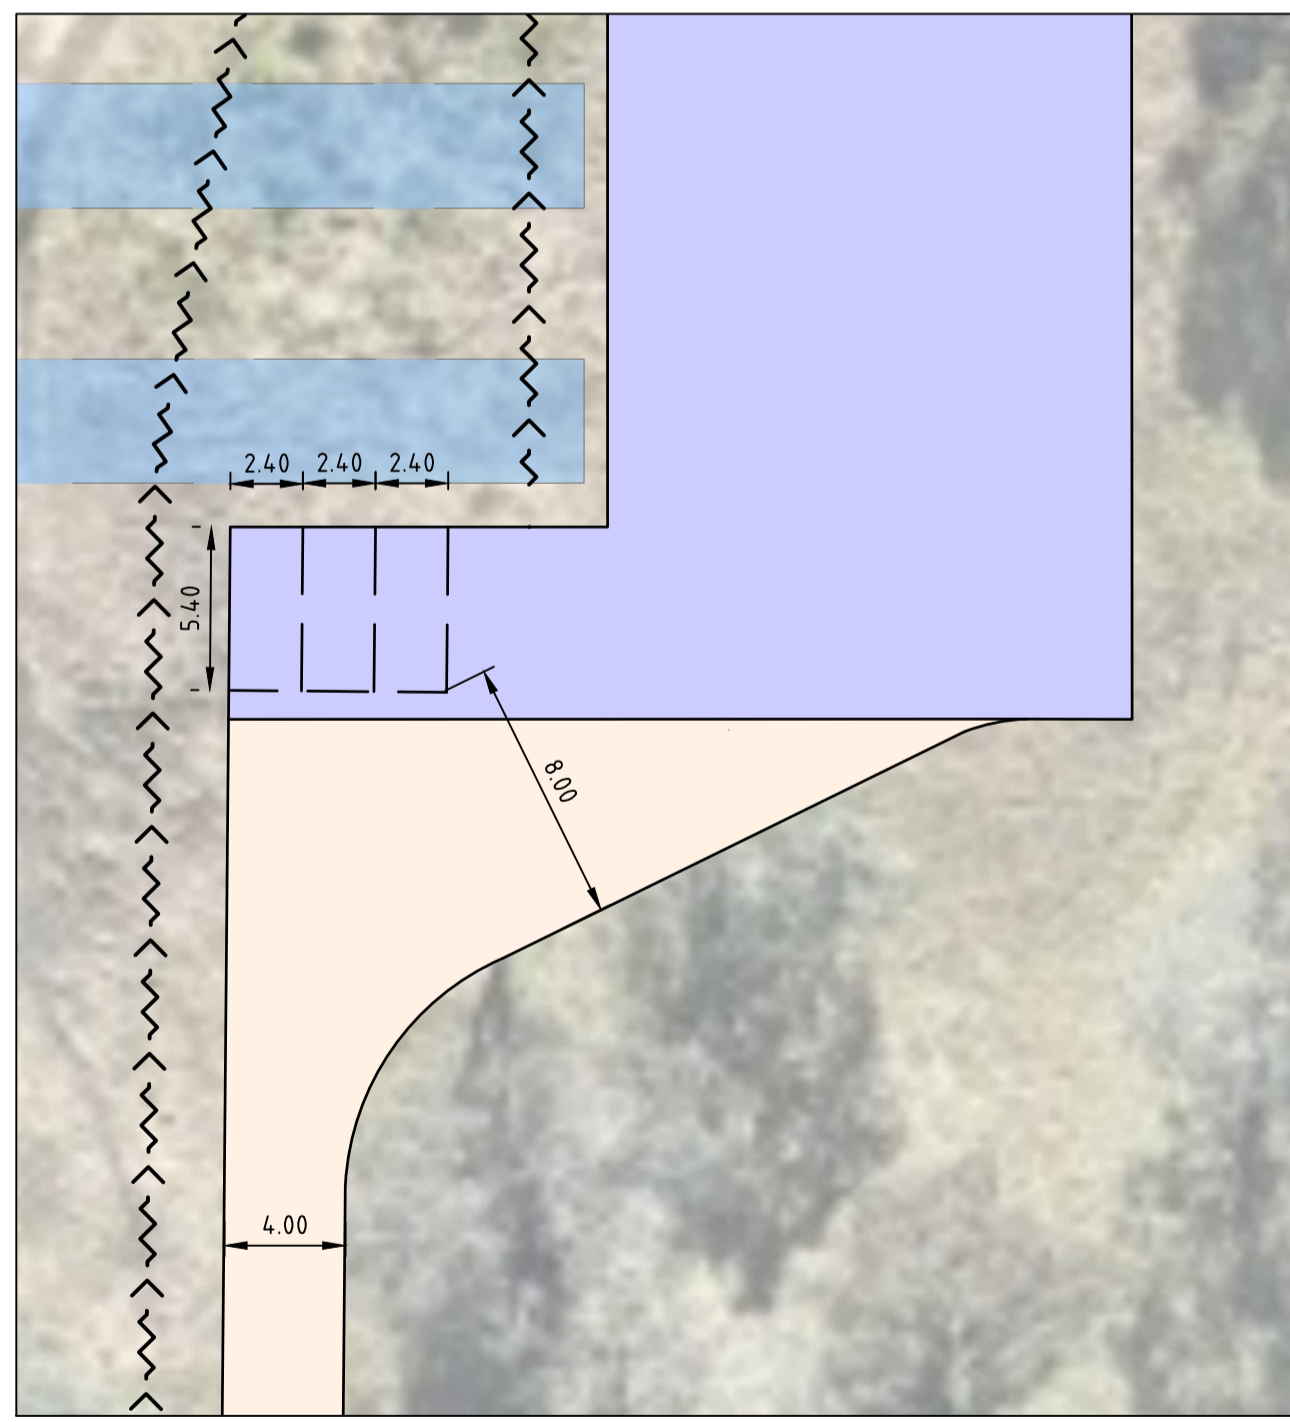

'INSET A'

NOT FOR CONSTRUCTION

REVISION	DESCRIPTION	ISSUED	VER'D	APP'D	DATE
1	ISSUED FOR INFORMATION	DM	BS	ED	30.05.23

CLIENT
EARTHCONNECT EPC PTY LTD

DRAWING NOT TO BE USED FOR CONSTRUCTION
UNLESS VERIFICATION SIGNATURE HAS BEEN ADDED

ARCHITECT

THE COPYRIGHT OF THIS DRAWING REMAINS WITH
NORTHROP CONSULTING ENGINEERS PTY LTD

ALL DIMENSIONS TO BE VERIFIED ON SITE BEFORE COMMENCING WORK. NORTHROP ACCEPTS NO RESPONSIBILITY FOR THE USABILITY, COMPLETENESS OR SCALE OF DRAWINGS TRANSFERRED ELECTRONICALLY. THIS DRAWING MAY HAVE BEEN PREPARED USING COLOUR AND MAY BE INCOMPLETE IF COPIED TO BLACK & WHITE.

SCALE 1:1000 @ A1

NORTHROP
Newcastle
Level 1, 215 Pacific Hwy, Charlestown NSW 2290
Ph (02) 4943 1777 Email newcastle@northrop.com.au
ABN 81 094 433 100

PROJECT
**LOVEDALE ACCESS ROAD
127 WILLS HILL ROAD
LOVEDALE, NSW 2325**

DRAWING TITLE
**CIVIL ENGINEERING PACKAGE
INTERNAL ROADWORKS CONCEPT
DRAWINGS**

JOB NUMBER	
NL222950-01	
DRAWING NUMBER	REVISION
DD-C04.01	1
DRAWING SHEET SIZE = A1	

DRAWN: D. MAVROUDIS DESIGNED: E. DOOLAN VERIFIER: B. CLARK JOB MANAGER: B. CLARK